


# PLAN CADASTRAL

## UAT: Salasu de Sus, judetul: HUNEDOARA, Sect. cad. 37, plansa 1

Scara 1:2000  
Sistem de proiectie: stereografic 1970  
Spre Publicare

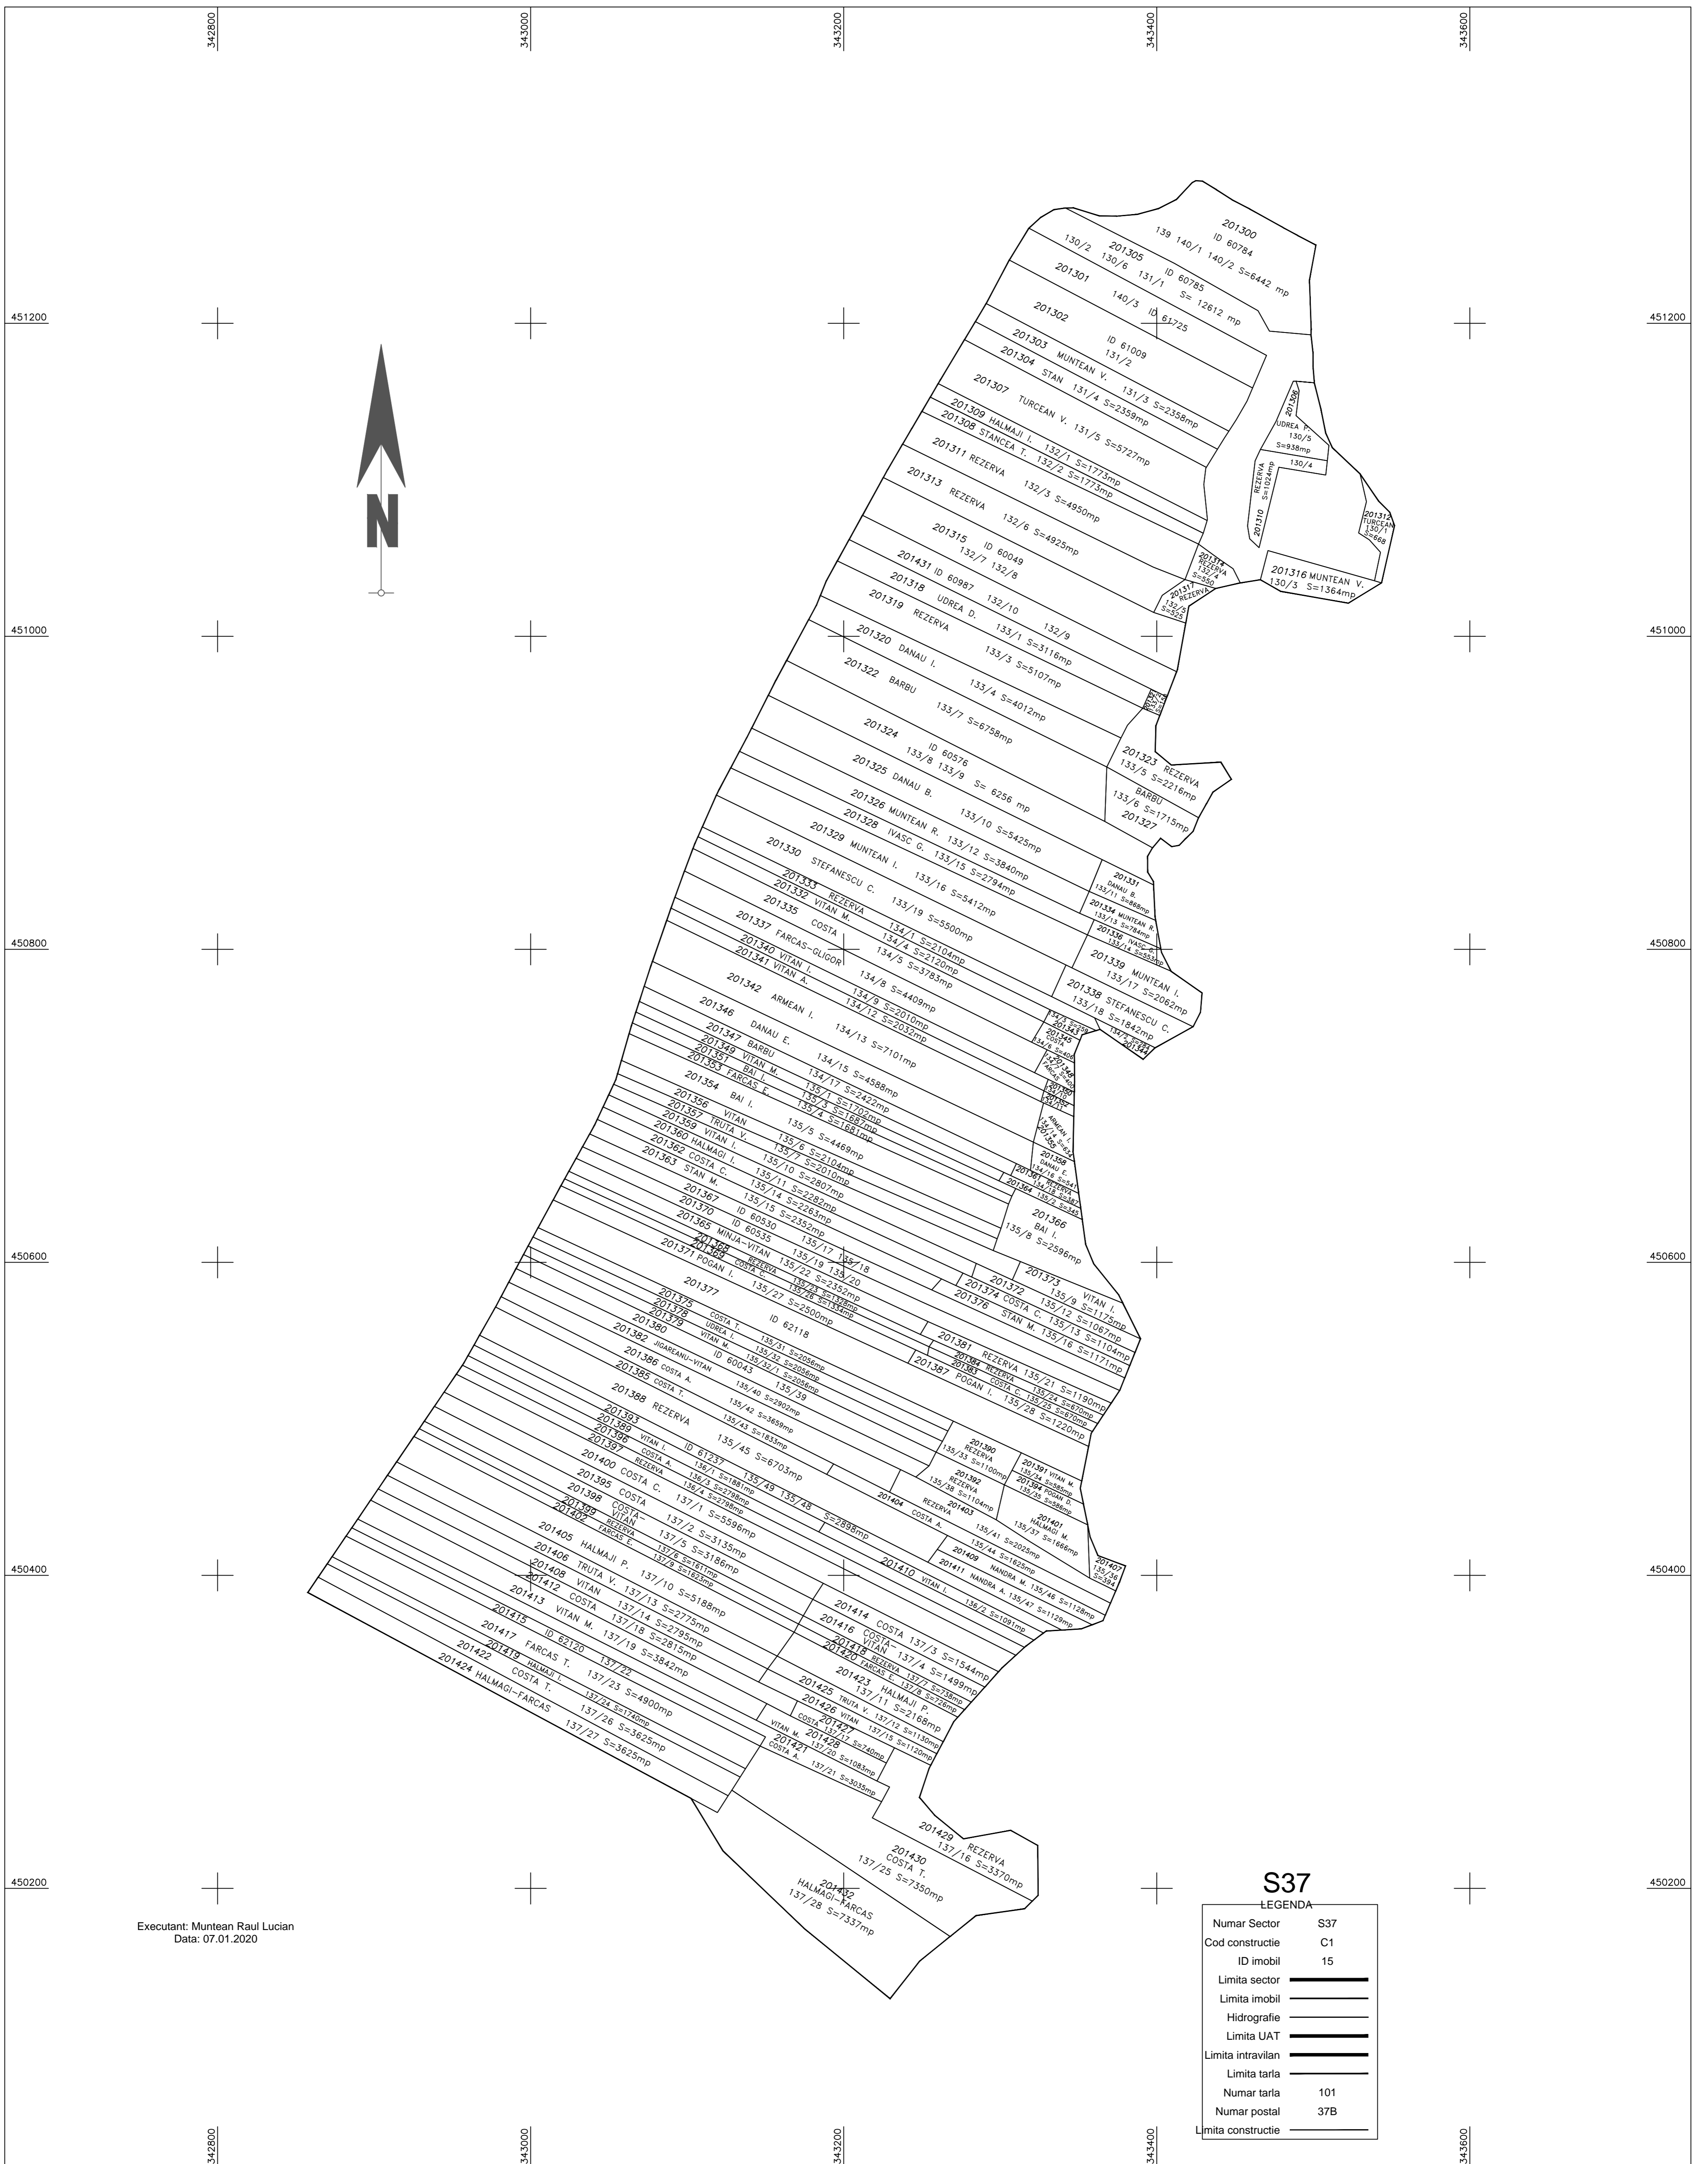

Executant: Muntean Raul Lucian  
Data: 07.01.2020

**S37**  
LEGENDA

|                    |       |
|--------------------|-------|
| Numar Sector       | S37   |
| Cod constructie    | C1    |
| ID imobil          | 15    |
| Limita sector      | ————— |
| Limita imobil      | ————— |
| Hydrografie        | ————— |
| Limita UAT         | ————— |
| Limita intravilan  | ————— |
| Limita tarla       | ————— |
| Numar tarla        | 101   |
| Numar postal       | 37B   |
| Limita constructie | ————— |