


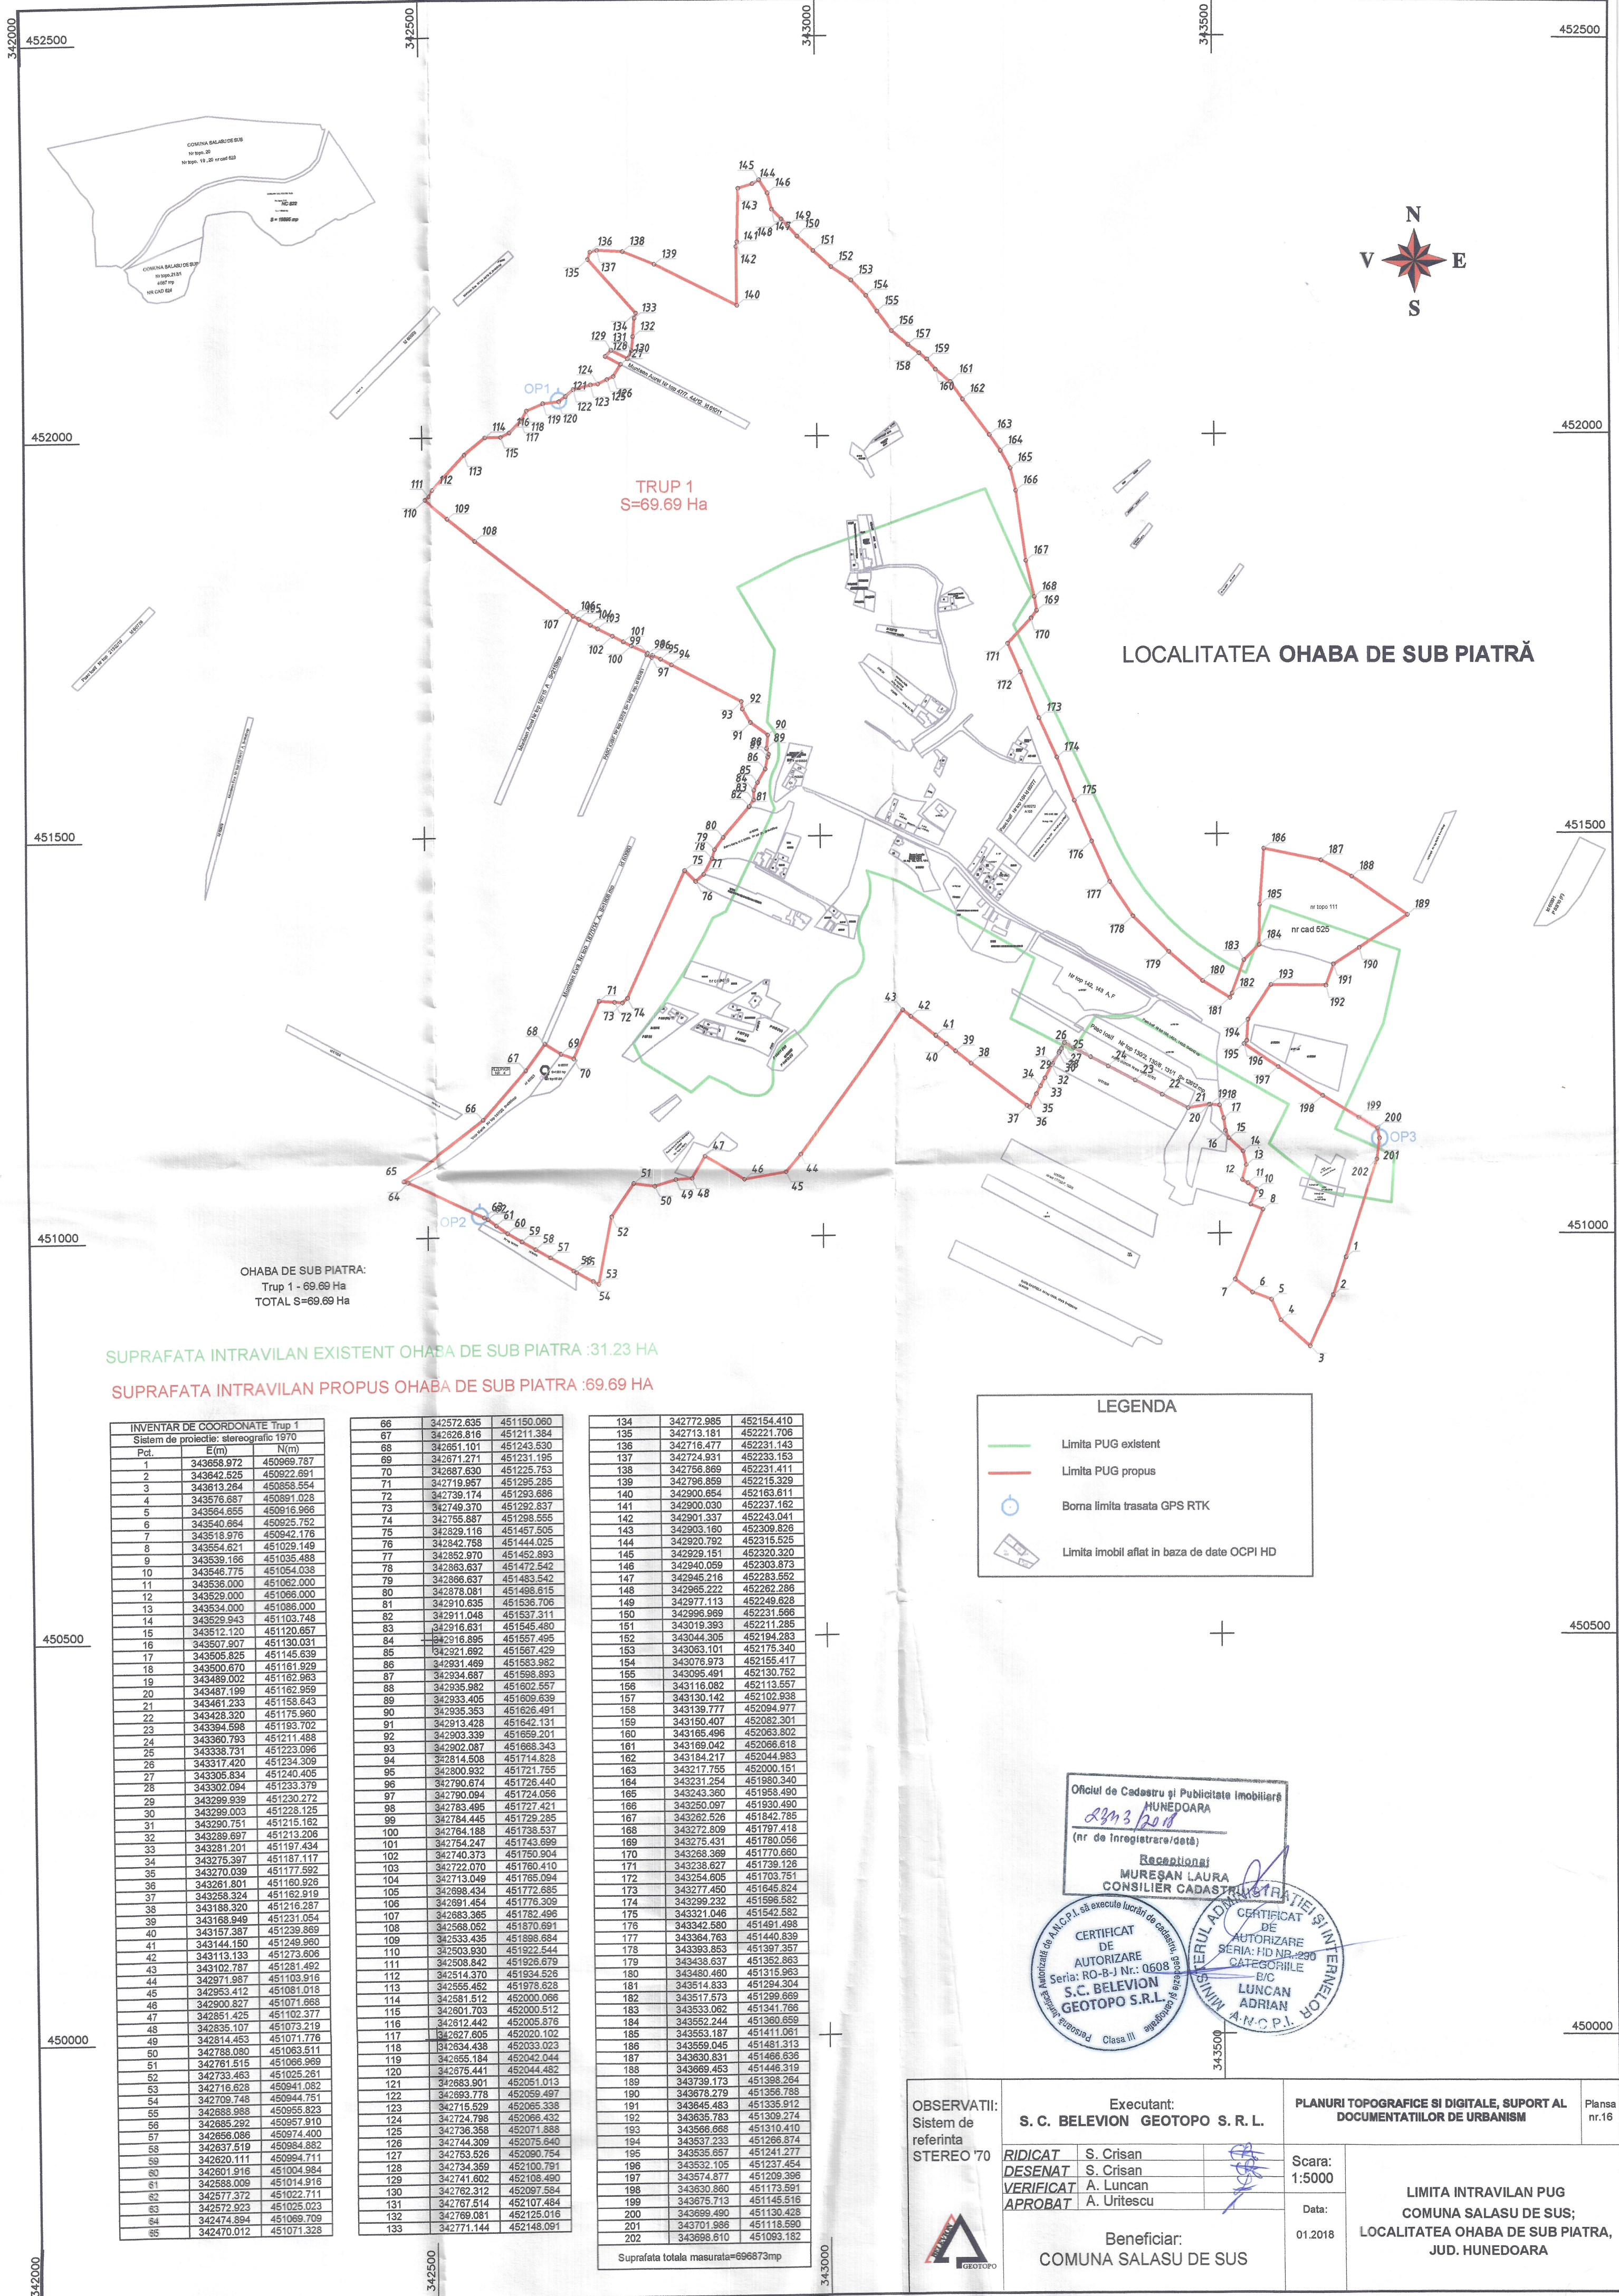

OHABA DE SUB PIATRA:
Trup 1 - 69.69 Ha
TOTAL S=69.69 Ha

SUPRAFATA INTRAVILAN EXISTENT OHABA DE SUB PIATRA :31.23 HA
SUPRAFATA INTRAVILAN PROPUSS OHABA DE SUB PIATRA :69.69 HA

INVENTAR DE COORDONATE TRUP 1		
Sistem de proiectie: stereografic 1970		
Pct.	E(m)	N(m)
1	343658.972	450969.787
2	343642.525	450922.891
3	343613.264	450855.554
4	343576.887	450891.028
5	343564.855	450916.968
6	343540.864	450925.752
7	343518.976	450942.176
8	343564.621	451029.149
9	343539.166	451035.488
10	343546.775	451054.038
11	343536.000	451062.000
12	343529.000	451066.000
13	343534.000	451086.000
14	343529.943	451103.748
15	343512.120	451120.657
16	343507.907	451130.031
17	343505.825	451145.939
18	343500.870	451161.929
19	343487.199	451162.959
20	343461.233	451158.643
21	343428.320	451175.960
22	343394.598	451193.702
23	343360.793	451211.488
24	343338.731	451223.096
25	343317.420	451234.309
26	343305.834	451240.405
27	343302.094	451233.379
28	343299.939	451230.272
29	343299.003	451228.126
30	343290.751	451215.162
31	343289.697	451213.208
32	343281.201	451197.434
33	343275.397	451187.117
34	343270.039	451177.592
35	343261.801	451160.926
36	343258.324	451162.919
37	343188.320	451216.287
38	343168.949	451231.054
39	343157.387	451239.869
40	343144.190	451249.960
41	343113.133	451273.806
42	343102.787	451281.492
43	342971.987	451103.816
44	342953.412	451081.018
45	342900.827	451071.868
46	342851.425	451102.377
47	342835.107	451073.219
48	342814.453	451071.776
49	342788.080	451063.511
50	342761.515	451066.969
51	342733.463	451025.261
52	342716.628	450941.082
53	342709.748	450944.751
54	342688.988	450955.823
55	342685.292	450957.910
56	342659.098	450974.400
57	342637.519	450984.882
58	342620.111	450994.711
59	342601.916	451004.984
60	342588.009	451014.916
61	342577.372	451022.711
62	342572.923	451025.023
63	342474.894	451069.709
64	342470.012	451071.328

66	342572.635	451150.080
67	342626.816	451211.384
68	342651.101	451243.530
69	342671.271	451231.195
70	342687.630	451225.753
71	342719.957	451295.285
72	342739.174	451293.686
73	342749.370	451292.837
74	342755.887	451298.555
75	342829.116	451457.505
76	342842.758	451444.025
77	342852.970	451452.893
78	342863.637	451472.542
79	342866.637	451483.542
80	342878.081	451496.615
81	342910.635	451536.706
82	342911.046	451537.311
83	342916.621	451546.480
84	342916.895	451557.495
85	342921.682	451567.429
86	342931.489	451583.982
87	342934.687	451598.893
88	342935.982	451602.557
89	342933.405	451609.639
90	342935.353	451626.491
91	342913.428	451642.131
92	342903.339	451659.201
93	342902.087	451668.343
94	342914.508	451714.528
95	342900.832	451721.755
96	342790.674	451726.440
97	342790.094	451724.058
98	342783.495	451727.421
99	342784.445	451729.285
100	342764.188	451738.537
101	342754.247	451743.699
102	342740.373	451750.904
103	342722.070	451760.410
104	342713.049	451765.094
105	342698.434	451772.685
106	342691.454	451776.309
107	342683.385	451782.496
108	342688.052	451870.691
109	342633.405	451898.684
110	342503.930	451922.544
111	342508.842	451926.679
112	342514.370	451934.526
113	342555.452	451978.628
114	342581.512	452000.066
115	342601.703	452000.512
116	342612.442	452005.876
117	342627.605	452020.102
118	342634.438	452033.023
119	342655.184	452042.044
120	342675.441	452044.482
121	342683.901	452051.013
122	342693.778	452059.497
123	342715.529	452065.338
124	342724.798	452066.432
125	342736.358	452071.888
126	342744.309	452075.640
127	342753.526	452090.754
128	342734.359	452100.791
129	342741.602	452108.490
130	342762.312	452097.584
131	342767.514	452107.484
132	342769.081	452125.016
133	342771.144	452148.091

134	342772.985	452154.410
135	342713.181	452221.708
136	342716.477	452231.143
137	342724.931	452233.153
138	342756.889	452231.411
139	342798.859	452215.329
140	342900.654	452163.611
141	342900.030	452237.162
142	342901.337	452243.041
143	342903.160	452309.826
144	342920.792	452315.525
145	342929.151	452320.320
146	342940.059	452303.873
147	342945.218	452283.552
148	342955.222	452282.286
149	342971.113	452249.628
150	342996.989	452231.568
151	343019.393	452211.285
152	343044.305	452194.283
153	343063.101	452175.340
154	343076.973	452155.417
155	343095.491	452130.752
156	343116.082	452113.557
157	343130.142	452102.938
158	343138.777	452094.977
159	343150.407	452082.301
160	343165.499	452063.802
161	343188.042	452066.616
162	343184.217	452044.983
163	343217.755	452000.151
164	343231.254	451980.340
165	343243.360	451958.490
166	343250.097	451930.490
167	343262.526	451842.785
168	343272.809	451797.418
169	343275.431	451780.056
170	343268.369	451770.660
171	343238.627	451739.126
172	343254.805	451703.751
173	343277.450	451645.824
174	343289.232	451606.582
175	343321.046	451542.582
176	343342.580	451491.498
177	343364.763	451440.839
178	343352.244	451397.357
179	343438.637	451352.863
180	343480.460	451315.963
181	343514.833	451294.304
182	343517.573	451299.669
183	343533.062	451341.766
184	343552.244	451360.659
185	343553.187	451411.061
186	343559.045	451481.313
187	343560.831	451466.636
188	343569.453	451446.319
189	343739.173	451398.264
190	343678.279	451358.788
191	343645.483	451335.912
192	343635.783	451309.274
193	343566.668	451310.410
194	343537.233	451266.874
195	343535.657	451241.277
196	343532.105	451237.454
197	343574.877	451209.396
198	343530.860	451173.591
199	343675.713	451146.516
200	343699.480	451130.428
201	343701.886	451118.590
202	343698.810	451093.182

Suprafata totala masurata=696873mp

LEGENDA

- Limita PUG existent
- Limita PUG propus
- Borna limita trasata GPS RTK
- Limita imobil aflat in baza de date OCPI HD

Oficiul de Cadastru si Publicitate Imobiliara
HUNEDOARA
23.03.2018
(nr de inregistrare/data)

Receptionat
MURESAN LAURA
CONSILIER CADASTRU STRATEGIEI SI TERENELOR

CERTIFICAT DE AUTORIZARE
Seria: RO-B-J Nr.: 0608
S.C. BELEVION GEOTOPO S.R.L.
Clasa III

OBSERVATII: Sistem de referinta STEREO '70 	Executant: S. C. BELEVION GEOTOPO S. R. L.			PLANURI TOPOGRAFICE SI DIGITALE, SUPTOR AL DOCUMENTATIILOR DE URBANISM		Plansa nr.16
	RIDICAT	S. Crisan		Scara: 1:5000	LIMITA INTRAVILAN PUG COMUNA SALASU DE SUS; LOCALITATEA OHABA DE SUB PIATRA, JUD. HUNEDOARA	
	DESENAT	S. Crisan				
	VERIFICAT	A. Luncan				
	APROBAT	A. Uritescu				
Beneficiar: COMUNA SALASU DE SUS			Date: 01.2018			